



3696

APPROVED AND ORDERED 16 DEC 1976

W.S. Leese

Lieutenant-Governor

18
EXECUTIVE COUNCIL CHAMBERS, VICTORIA 16 DEC 1976

Pursuant to the PUBLIC SCHOOLS Act, and upon the recommendation of the undersigned, the Lieutenant-Governor, by and with the advice and consent of the Executive Council, orders that approval be given to the Board of School Trustees of School District Number 36 (Surrey) to grant a road dedication on the Bear Creek Elementary School site, more particularly known and described as a portion of Lot 66, North West Quarter (NW $\frac{1}{4}$) Section 21, Township 2, Plan 25904, New Westminster District, as shown in red on the attached plan marked "A" for identification purposes to The Corporation of the District of Surrey.


AND THAT pursuant to the Regulations Act, this order is exempt from publication.

Phu Jui

Minister of Education

W. R. Bennett

Presiding Member of the Executive Council

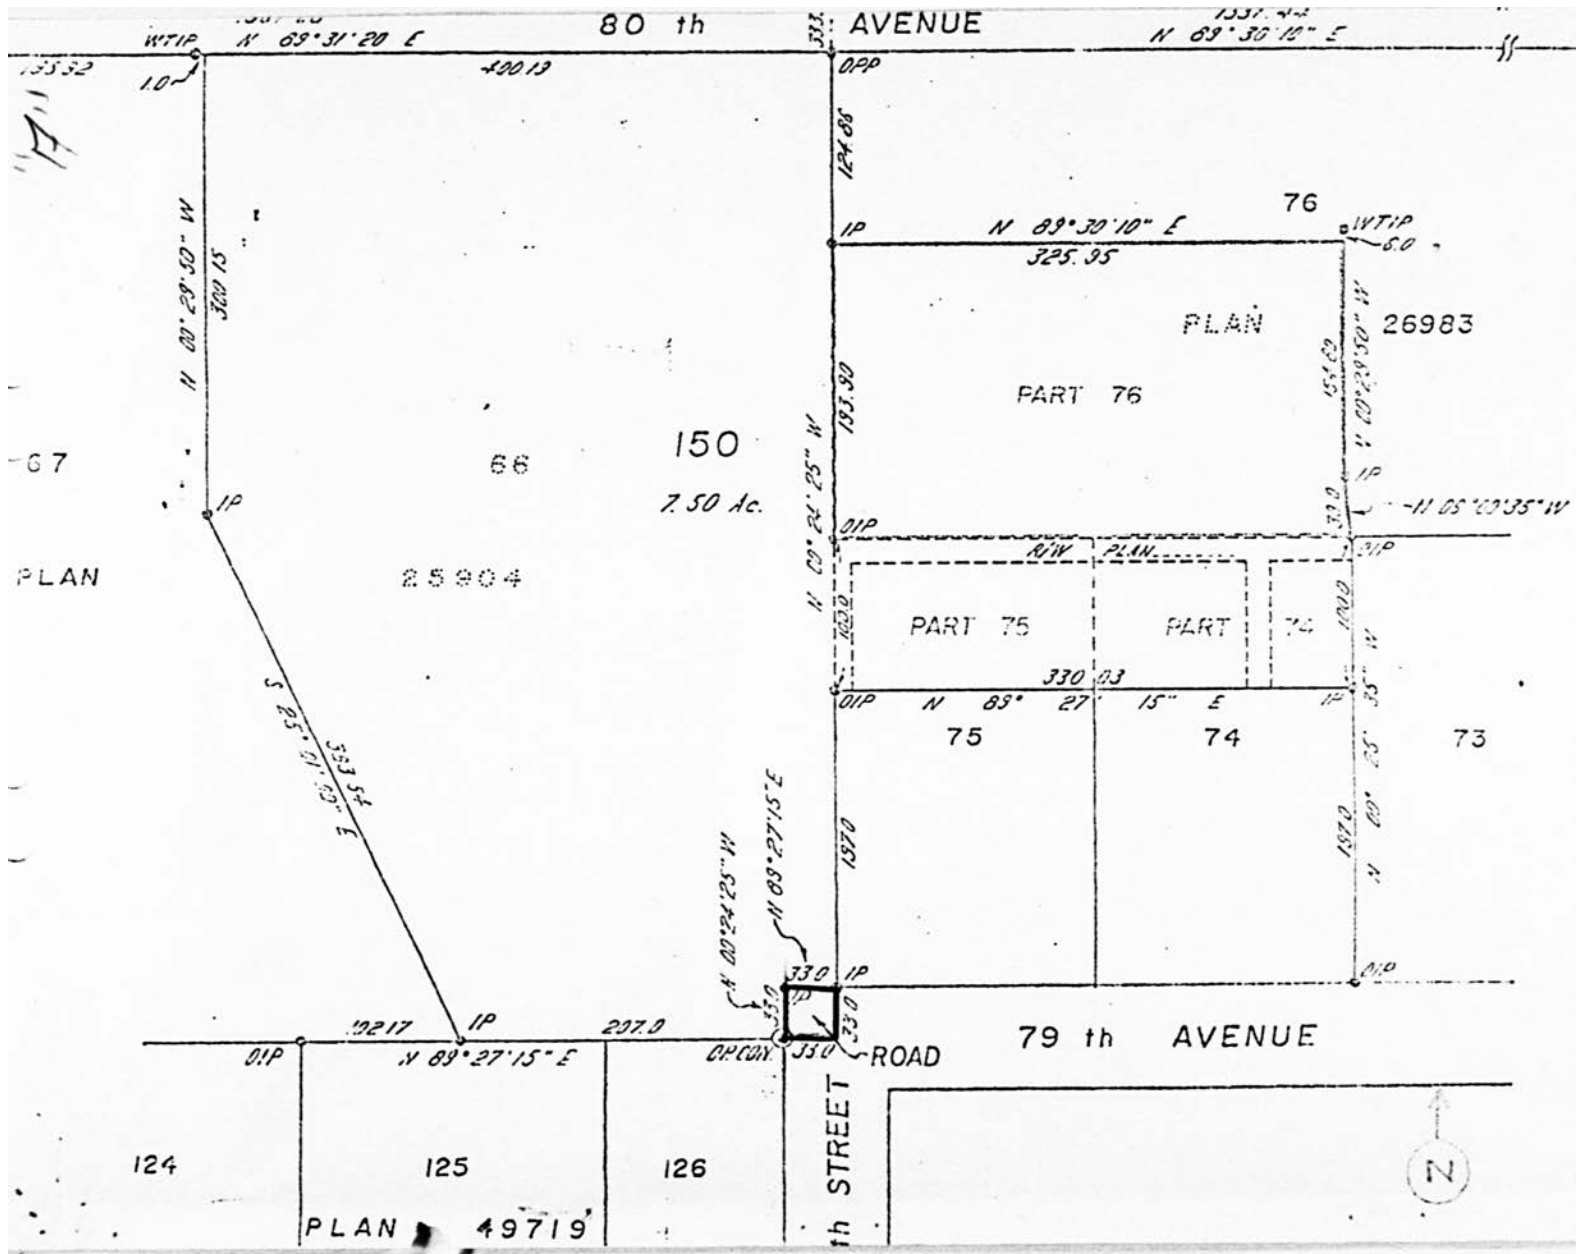

155.52
1.0
N 00°29'50" W
51.025
520.15

67
PLAN

301.20
N 69°31'20" E
430.13
150
7.50 Ac.
66
25904
S 85°01'53" E
353.54
IP

311
AVENUE
1337.44
N 89°30'10" E
124.85
IP
N 89°30'10" E
325.95
76
PLAN
26983
181.90
DIP
N 09°24'25" W
202.0
DIP
N 89°27'15" E
137.0
IP
N 09°27'15" E
33.0
N 89°27'15" E
207.0
DIP
DIP
N 05°00'35" W
33.0
IP
N 09°25'35" W
187.0
DIP
DIP
DIP

124
125
126
PLAN
49719
RD
79th AVENUE
31st STREET

